

PROPOSED FLOOR PLAN


1:100

| NO | REVISION | DATE | NO | REVISION | DATE |
|----|----------|------|----|----------|------|
| | | | | | |
| | | | | | |
| | | | | | |
| | | | | | |

THESE DRAWINGS ARE TO BE READ IN CONJUNCTION WITH SPECIFICATIONS AND ALL OTHER CONSULTANTS' DRAWINGS. ALL DIMENSIONS AND LEVELS TO BE VERIFIED ON SITE. DISCREPANCIES TO BE RESOLVED PRIOR TO THE COMMENCEMENT OF WORK. FIGURED DIMENSIONS ONLY MAY BE TAKEN FROM THIS DRAWING. ALL WORK TO COMPLY WITH THE NCC & AUSTRALIAN STANDARDS.





DRAWINGS PROVIDED FOR INFORMATIONAL PURPOSES ONLY. TENDERERS TO CONTACT KATHERINE TOWN COUNCIL WHERE CLARIFICATION IS REQUIRED.
 PH (08) 8972 5500
 SCHEMATIC ONLY
 REGISTRATION DETAILS EXCLUDED

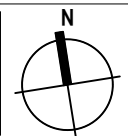

| | | | |
|---------------------------|---------|-------|-------------|
| MACHINERY SHED | PROJECT | STAGE | SCHEMATICS |
| KATHERINE TOWN COUNCIL | CLIENT | DATE | 05-12-2024 |
| WASTE MANAGEMENT FACILITY | ADDRESS | SCALE | 1:100 AT A3 |
| KATHERINE | SUBURB | SHEET | 01 OF 04 |

T E N D E R

JOB NUMBER: **KTC04 SK01** DRAWING REVISION: **-**

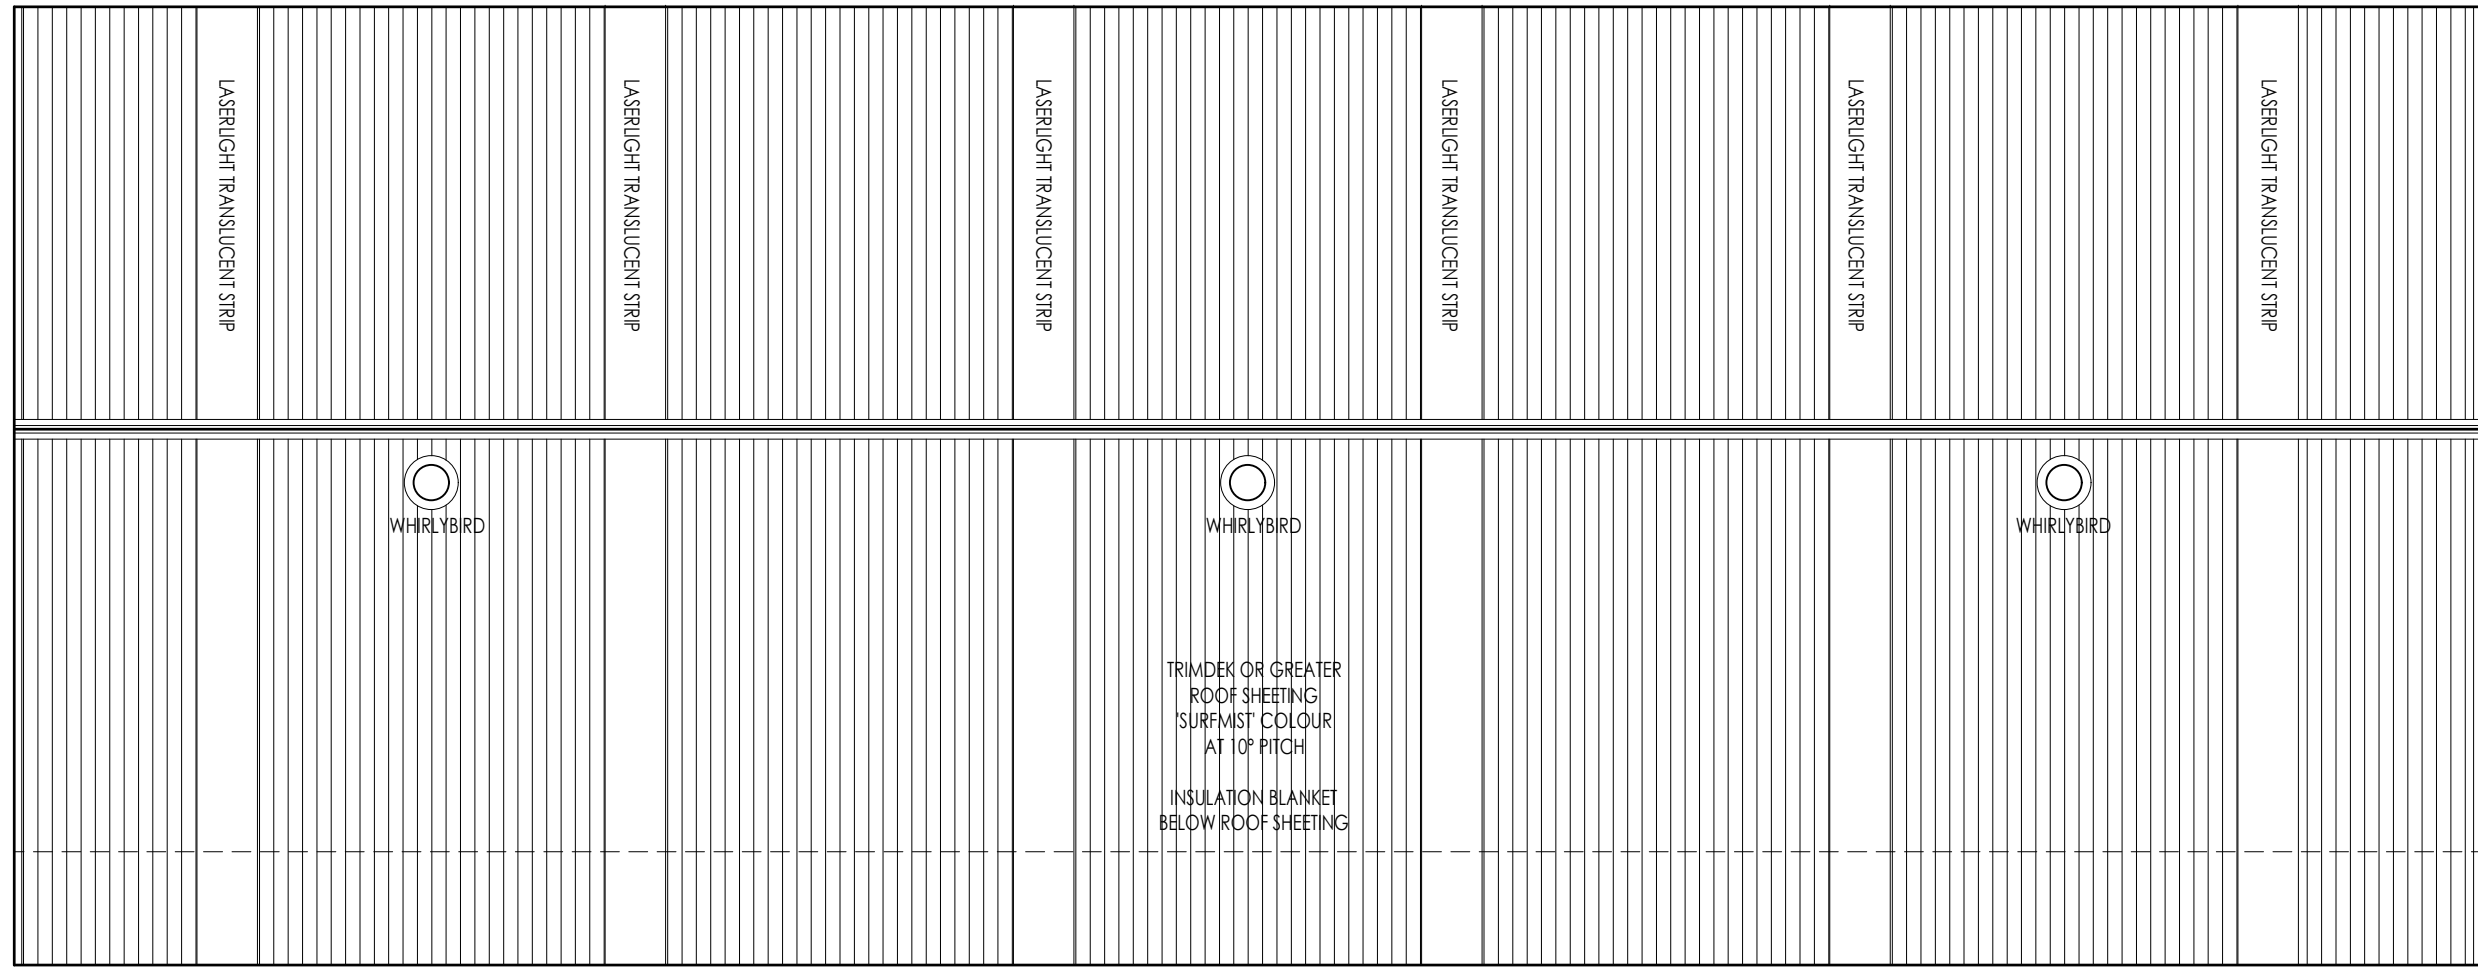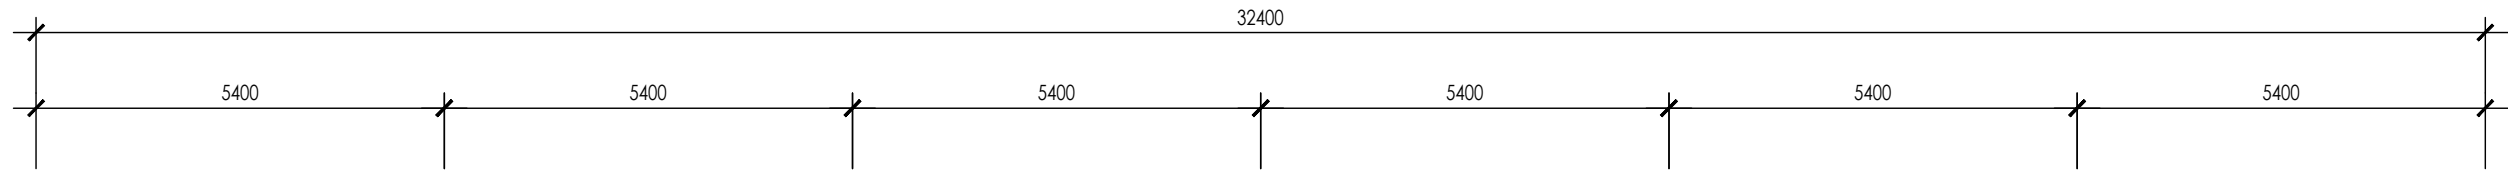

1500 OVERHANG (MINIMUM 900, NOTE IN TENDER RESPONSE IF PROPOSING LESS THAN 1500)

PROPOSED ROOF PLAN


1:100

| NO | REVISION | DATE | NO | REVISION | DATE |
|----|----------|------|----|----------|------|
| | | | | | |
| | | | | | |
| | | | | | |

THESE DRAWINGS ARE TO BE READ IN CONJUNCTION WITH SPECIFICATIONS AND ALL OTHER CONSULTANTS' DRAWINGS. ALL DIMENSIONS AND LEVELS TO BE VERIFIED ON SITE. DISCREPANCIES TO BE RESOLVED PRIOR TO THE COMMENCEMENT OF WORK. FIGURED DIMENSIONS ONLY MAY BE TAKEN FROM THIS DRAWING. ALL WORK TO COMPLY WITH THE NCC & AUSTRALIAN STANDARDS.




DRAWINGS PROVIDED FOR INFORMATIONAL PURPOSES ONLY. TENDERS TO CONTACT KATHERINE TOWN COUNCIL WHERE CLARIFICATION IS REQUIRED.
 PH (08) 8972 5500
 SCHEMATIC ONLY
 REGISTRATION DETAILS EXCLUDED

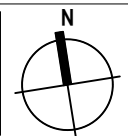


| | | | |
|---------------------------|---------|-------|-------------|
| MACHINERY SHED | PROJECT | STAGE | SCHEMATICS |
| KATHERINE TOWN COUNCIL | CLIENT | DATE | 05-12-2024 |
| WASTE MANAGEMENT FACILITY | ADDRESS | SCALE | 1:100 AT A3 |
| KATHERINE | SUBURB | SHEET | 02 OF 04 |

T E N D E R
 JOB NUMBER: **KTC04 SK02** DRAWING REVISION: **-**

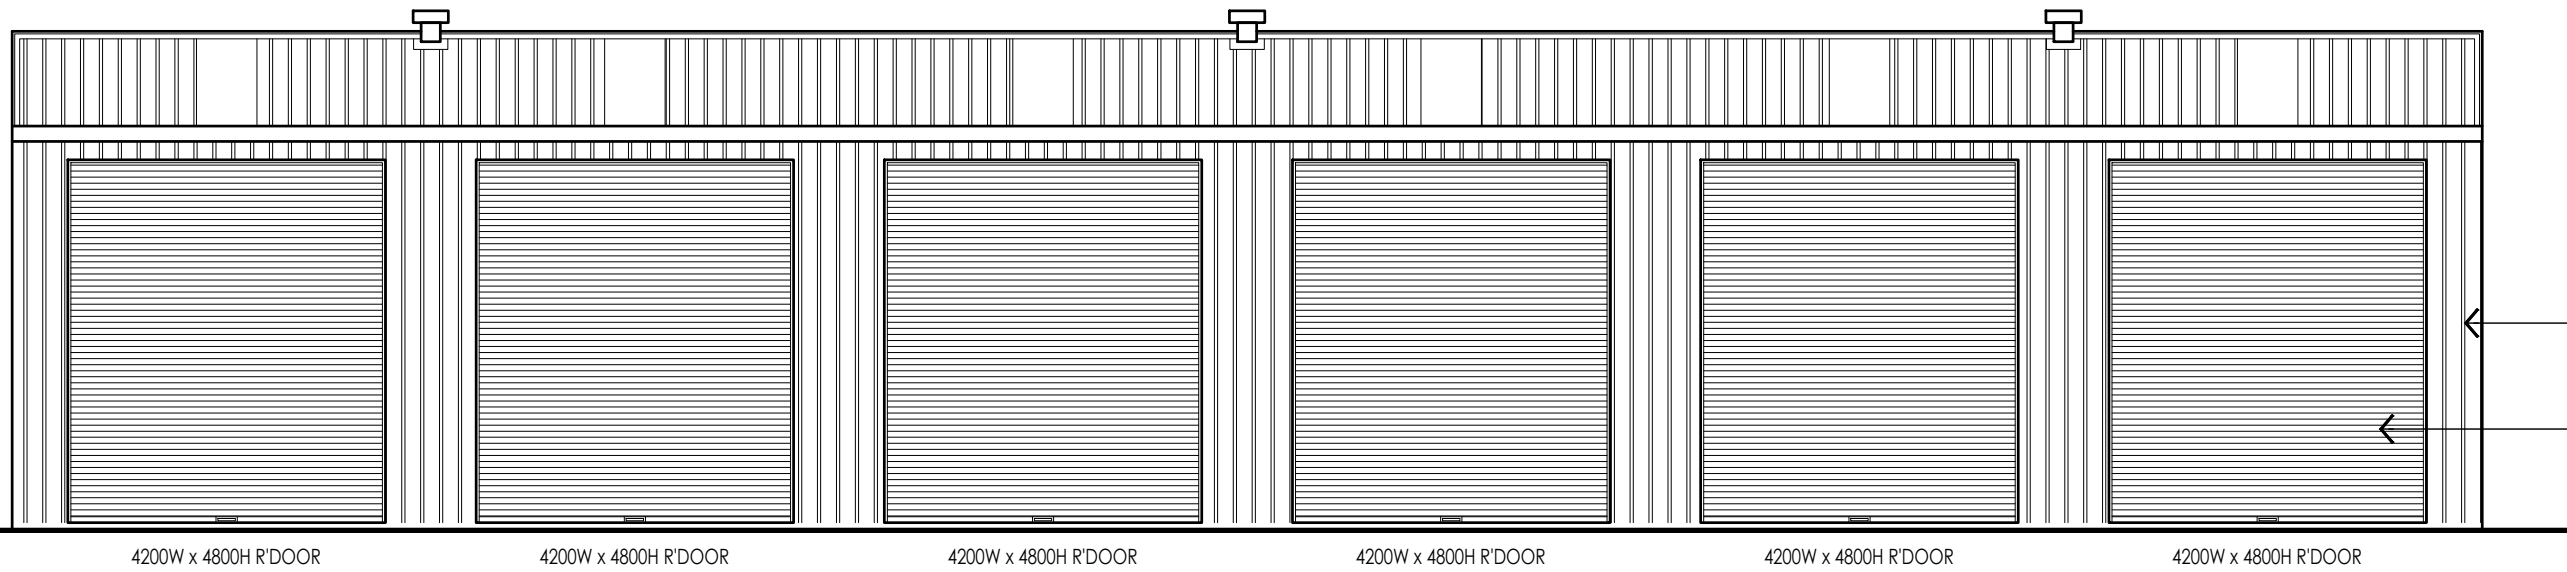

SOUTH ELEVATION

1:100

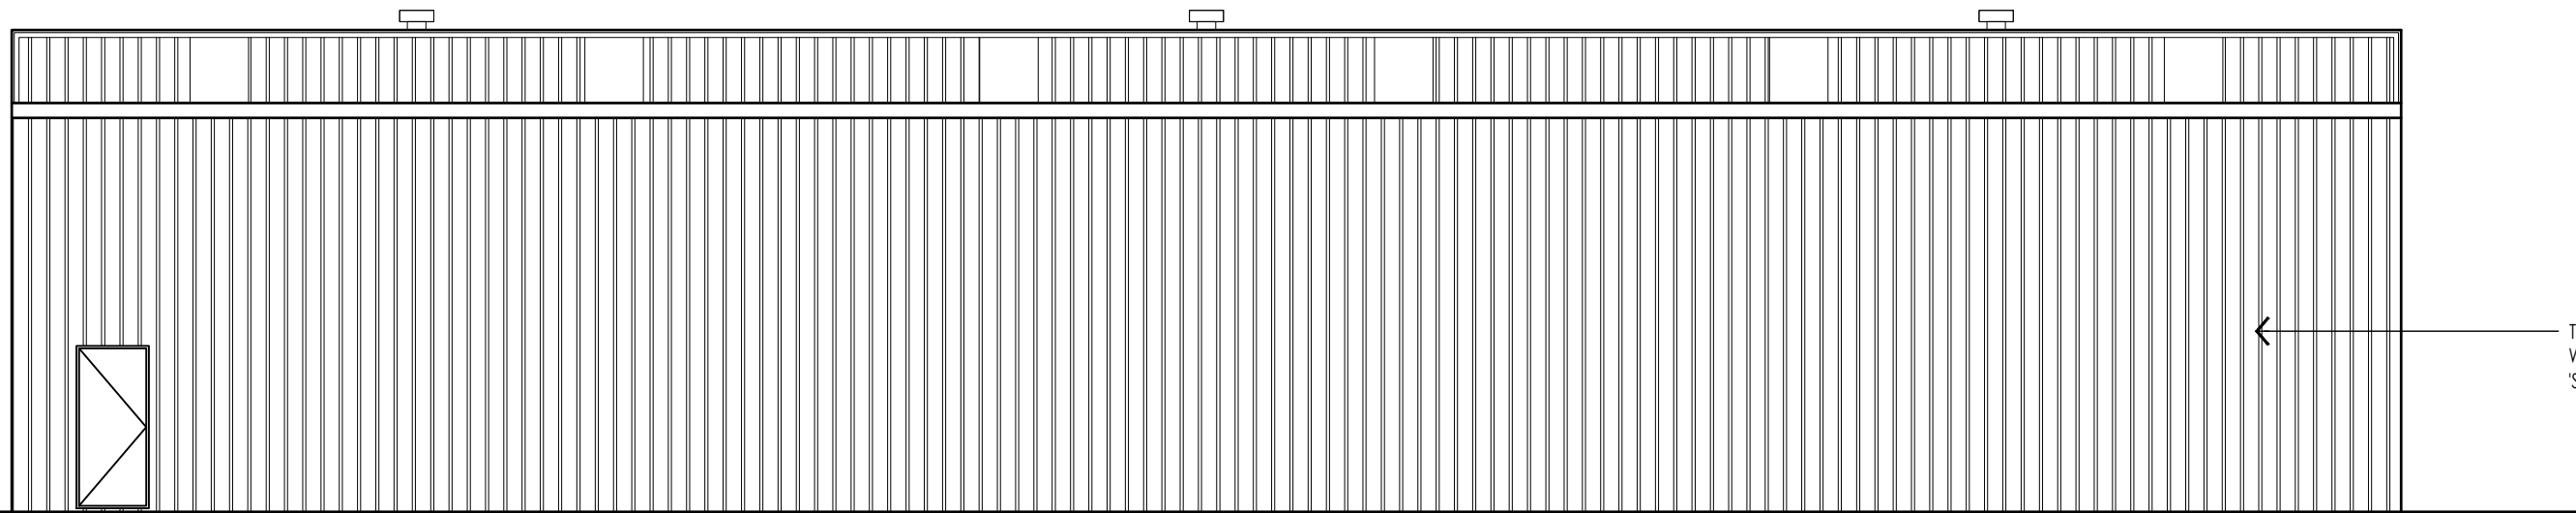

NORTH ELEVATION


1:100

| NO | REVISION | DATE | NO | REVISION | DATE |
|----|----------|------|----|----------|------|
| | | | | | |
| | | | | | |
| | | | | | |
| | | | | | |

THESE DRAWINGS ARE TO BE READ IN CONJUNCTION WITH SPECIFICATIONS AND ALL OTHER CONSULTANTS' DRAWINGS. ALL DIMENSIONS AND LEVELS TO BE VERIFIED ON SITE. DISCREPANCIES TO BE RESOLVED PRIOR TO THE COMMENCEMENT OF WORK. FIGURED DIMENSIONS ONLY MAY BE TAKEN FROM THIS DRAWING. ALL WORK TO COMPLY WITH THE NCC & AUSTRALIAN STANDARDS.




DRAWINGS PROVIDED FOR INFORMATIONAL PURPOSES ONLY. TENDERERS TO CONTACT KATHERINE TOWN COUNCIL WHERE CLARIFICATION IS REQUIRED.
 PH (08) 8972 5500
 SCHEMATIC ONLY
 REGISTRATION DETAILS EXCLUDED

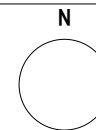

| | | | |
|---------------------------|---------|-------|-------------|
| MACHINERY SHED | PROJECT | STAGE | SCHEMATICS |
| KATHERINE TOWN COUNCIL | CLIENT | DATE | 05-12-2024 |
| WASTE MANAGEMENT FACILITY | ADDRESS | SCALE | 1:100 AT A3 |
| KATHERINE | SUBURB | SHEET | 03 OF 04 |

T E N D E R
 JOB NUMBER DRAWING REVISION
KTC04 SK03 -

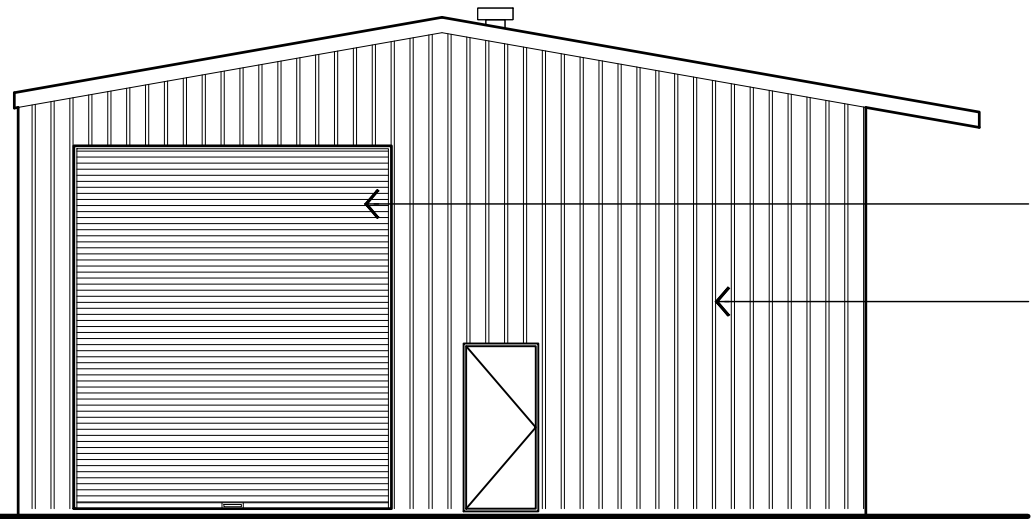


'SURFMIST' COLOUR
ROLLERDOOR

TRIMDEK OR GREATER
WALL CLADDING
'SURFMIST' COLOUR

4200W x 4800H R'DOOR
MIN 920 PA

WEST ELEVATION


1:100

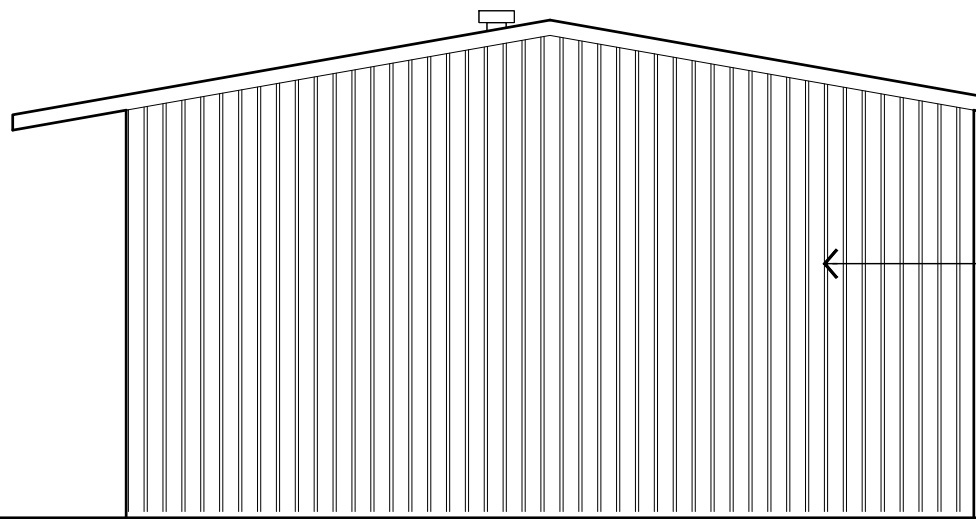

TRIMDEK OR GREATER
WALL CLADDING
'SURFMIST' COLOUR

EAST ELEVATION

1:100

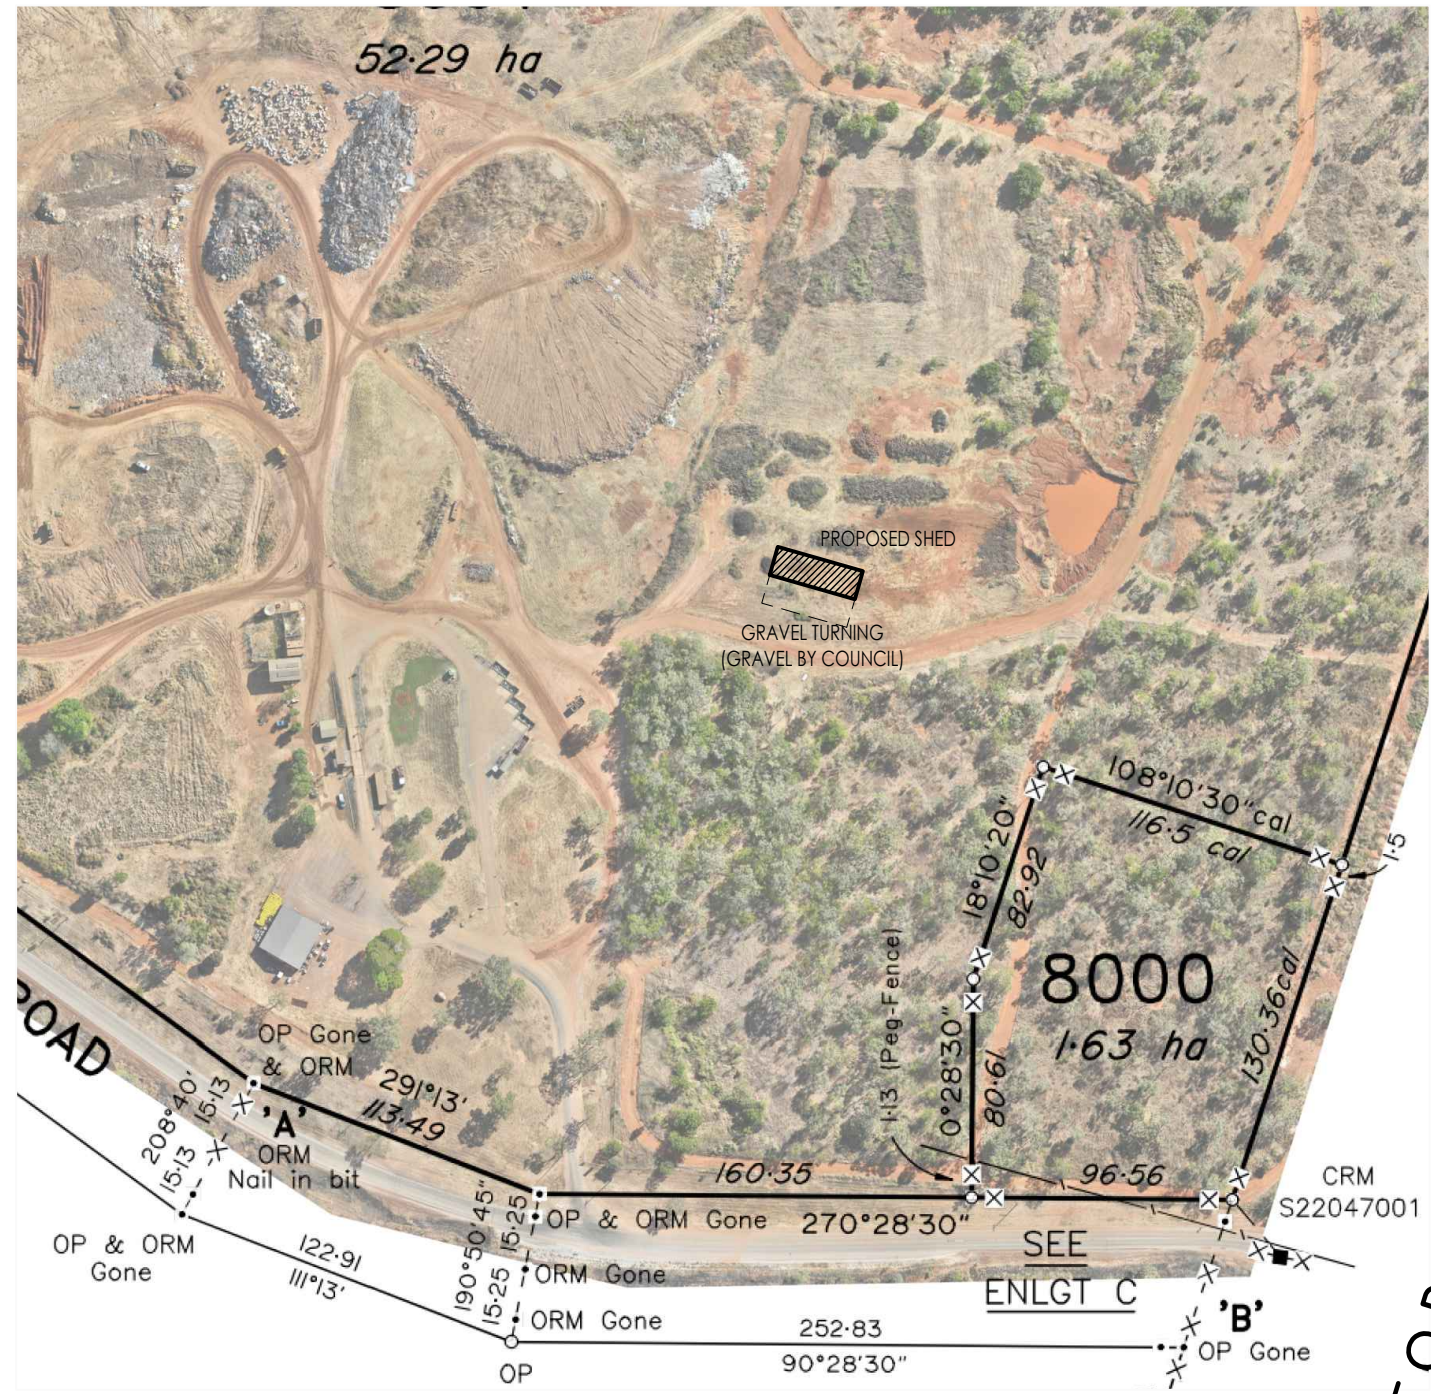

NOVIS QUARRY ROAD

VICTORIA HIGHWAY

SITE PLAN


NOT TO SCALE

| NO | REVISION | DATE | NO | REVISION | DATE |
|----|----------|------|----|----------|------|
| | | | | | |
| | | | | | |
| | | | | | |
| | | | | | |

THESE DRAWINGS ARE TO BE READ IN CONJUNCTION WITH SPECIFICATIONS AND ALL OTHER CONSULTANTS' DRAWINGS. ALL DIMENSIONS AND LEVELS TO BE VERIFIED ON SITE. DISCREPANCIES TO BE RESOLVED PRIOR TO THE COMMENCEMENT OF WORK. FIGURED DIMENSIONS ONLY MAY BE TAKEN FROM THIS DRAWING. ALL WORK TO COMPLY WITH THE NCC & AUSTRALIAN STANDARDS.



DRAWINGS PROVIDED FOR INFORMATIONAL PURPOSES ONLY. TENDERS TO CONTACT KATHERINE TOWN COUNCIL WHERE CLARIFICATION IS REQUIRED.
PH (08) 8972 5500
SCHEMATIC ONLY
REGISTRATION DETAILS EXCLUDED

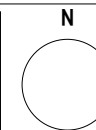

| | | | |
|---------------------------|---------|-------|------------|
| MACHINERY SHED | PROJECT | STAGE | SCHEMATICS |
| KATHERINE TOWN COUNCIL | CLIENT | DATE | 05-12-2024 |
| WASTE MANAGEMENT FACILITY | ADDRESS | SCALE | 1:100 |
| KATHERINE | SUBURB | SHEET | 04 OF 04 |

| | |
|-------|------------|
| DATE | 05-12-2024 |
| SCALE | 1:100 |
| SHEET | 04 OF 04 |

| | | |
|---------------|-------------|----------|
| TENDER | | |
| JOB NUMBER | DRAWING | REVISION |
| KTC04 | SK04 | - |